


Note
All areas and dimensions are subject to survey

Approved Stage 1

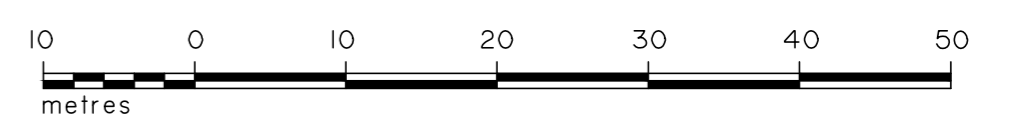

SURVEY & PLANNING CONSULTANTS
10 HARVEY STREET
DARWIN NT 0801

PH. (08) 89812494
FAX. (08) 89815205
darwin@eja.com.au

**SECTION 7349, HUNDRED OF BAGOT
NORTHCREST**

DEVELOPMENT APPLICATION

Client **HALIKOS DEVELOPMENTS**

Licensed Surveyor:
Date:

Drawn by: SJH
Date: 28.10.2020

Cad File: 9492-21H.DWG

Scale: 1:500 (A1)

Datum:

Drawing No:

20/9492/21B-8
SHEET 2 OF 5